



THE PLANT FLOOR PLAN

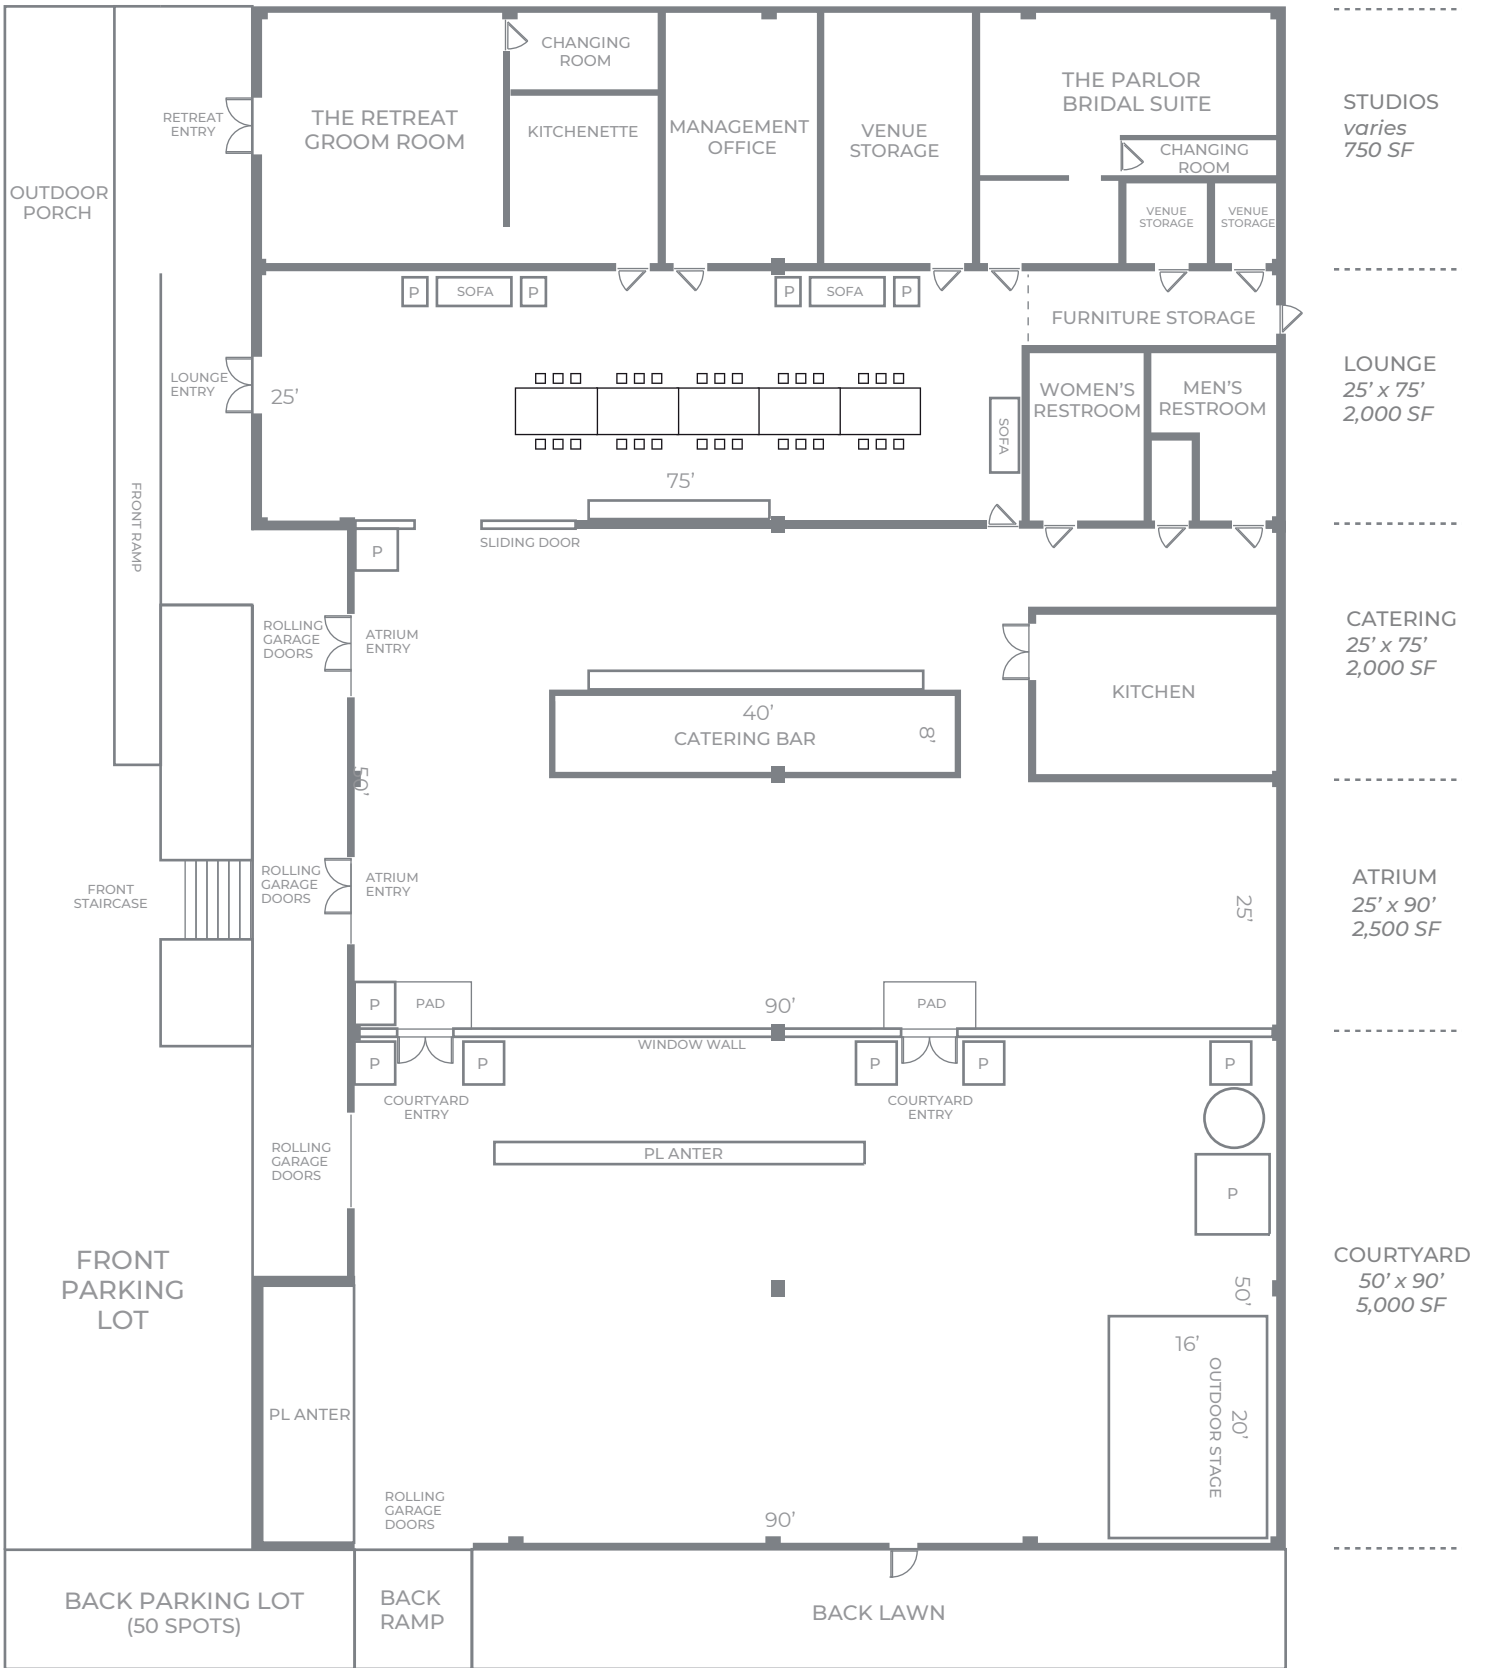

(5) WOOD TABLES
(MUST BE APPROVED TO MOVE)

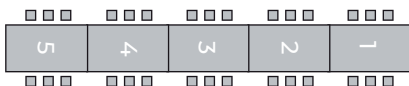


(30) BLACK PLASTIC CHAIRS




(6) COCKTAIL HIGHTOP TABLES

(10) PLASTIC RECTANGULAR TABLES

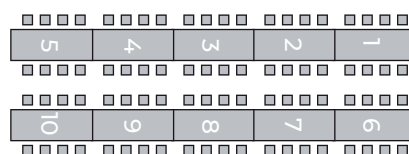

(50) PLASTIC FOLDING CHAIRS

(10) PLASTIC CIRCULAR TABLES

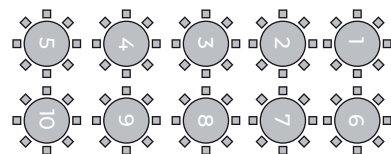

(100) PLASTIC RESIN CHAIRS

FURNITURE
INVENTORY